


TOWNSHIP 7 NORTH, RANGE 26 EAST, OF THE MOUNT DIABLO MERIDIAN, NEVADA

RESURVEY AND SURVEY

Unsurveyed

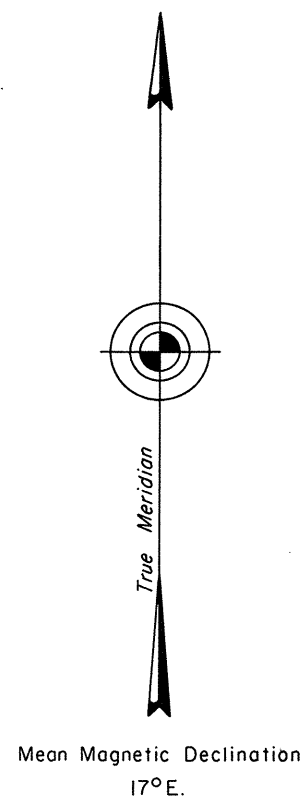

UNITED STATES DEPARTMENT OF THE INTERIOR
BUREAU OF LAND MANAGEMENT
Washington, D.C. November 11, 1971

This plat is strictly conformable to the approved field notes, and the survey, having been correctly executed in accordance with the requirements of law and the regulations of this Bureau, is hereby accepted.


For the Director

Clark F. Lumm

Chief, Division of Cadastral Survey

Surveyed by R. A. Chase in 1870

Scale in Chains
10 5 0 10 20 40 80
Area Surveyed ... 644.80 Acres
Area Resurveyed 640.00 Acres

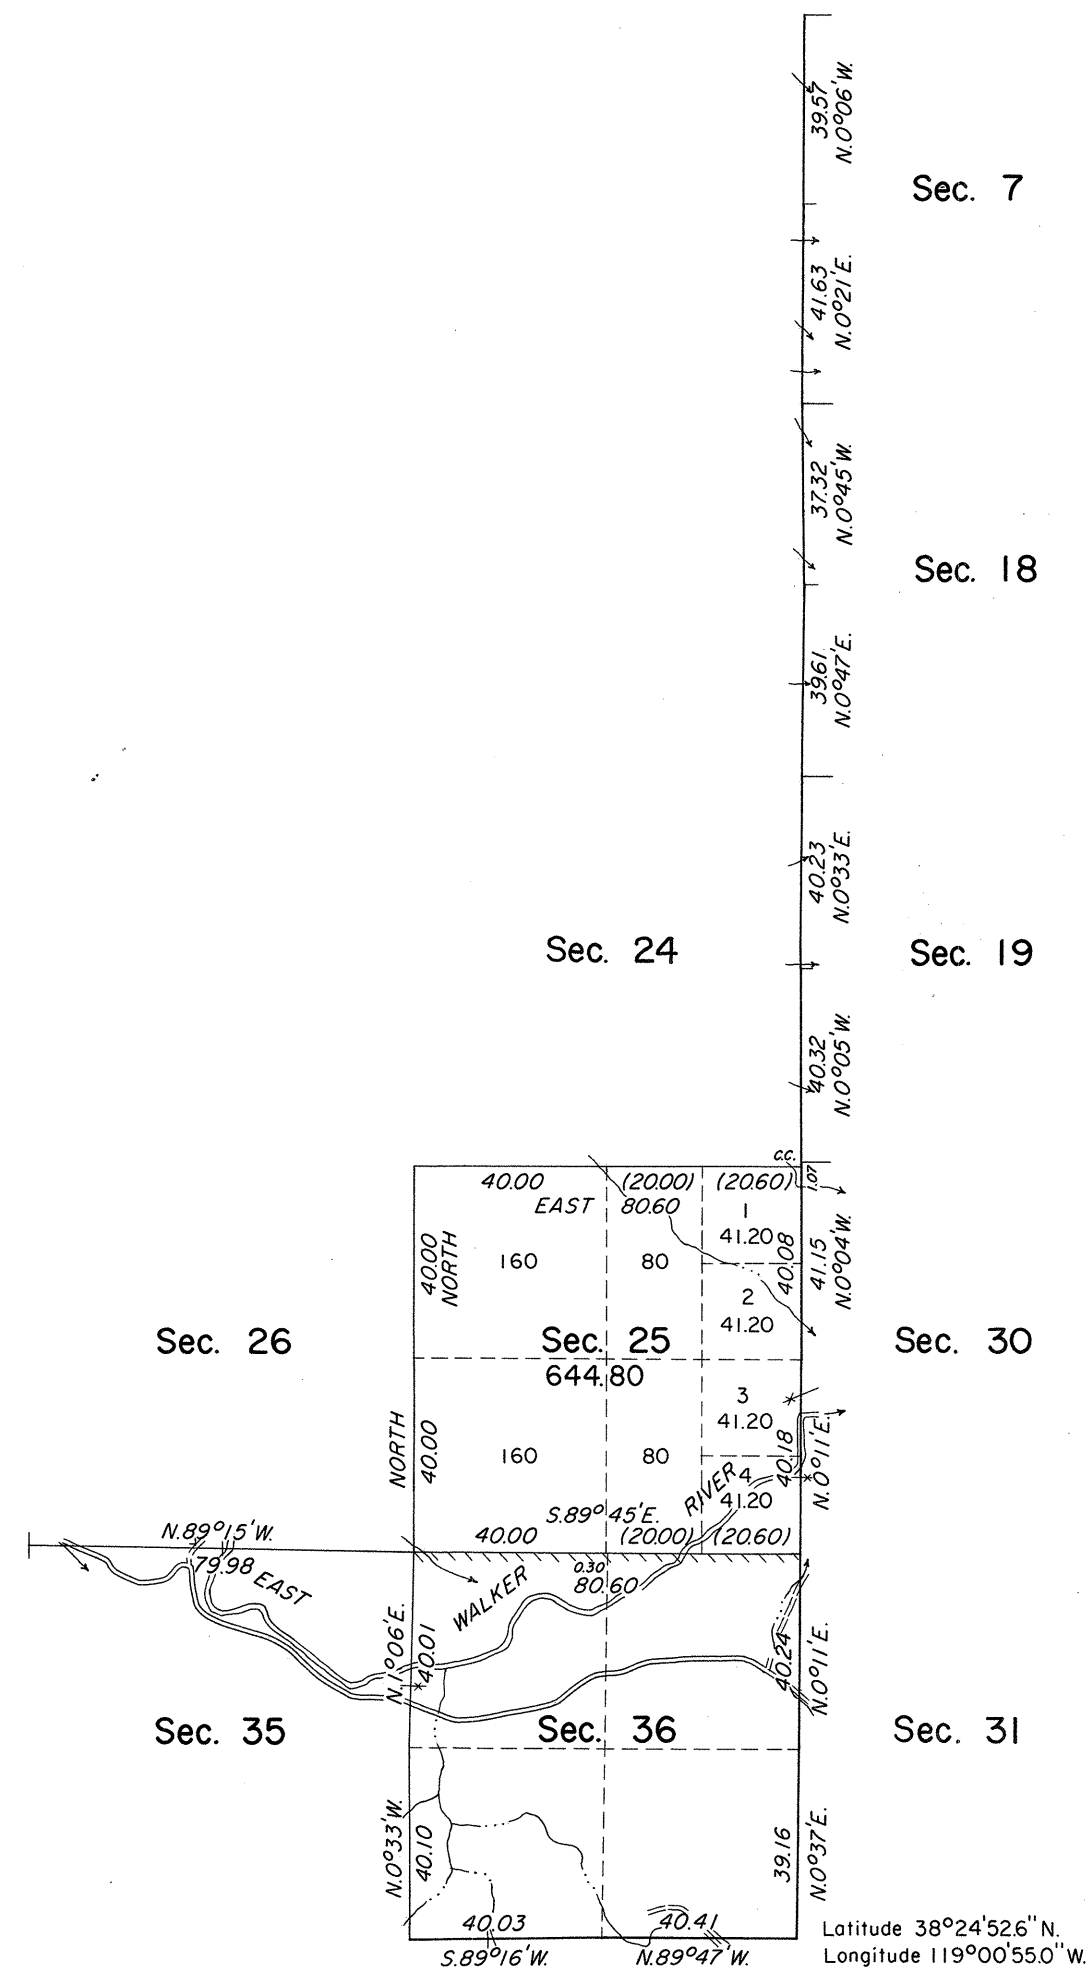

History of the earlier surveys is contained in the field notes.

This plat represents a dependent resurvey of a portion of the south boundary and a portion of the subdivisional lines of T. 7 N., R. 26 E., Mount Diablo Meridian, Nevada, designed to restore the corners in their original locations according to the best available evidence, and the survey of a portion of the subdivisional lines of T. 7 N., R. 26 E.

The area of section 36 is as shown on the plat approved July 14, 1870. Lotting and areas of section 25 are as shown hereon.

These surveys were executed by Donald R. Beck, Cadastral Surveyor, and Woodrow L. Jepsen, Surveying Technician, May 7 to July 10, 1969, under Special Instructions dated April 25, 1968 for Group No. 458, Nevada.

Plot noted
12-2-53
DL